


"Утверждаю"  
Технический директор  
ОАО "Татавтодор"



Н.Я.Хайруллин

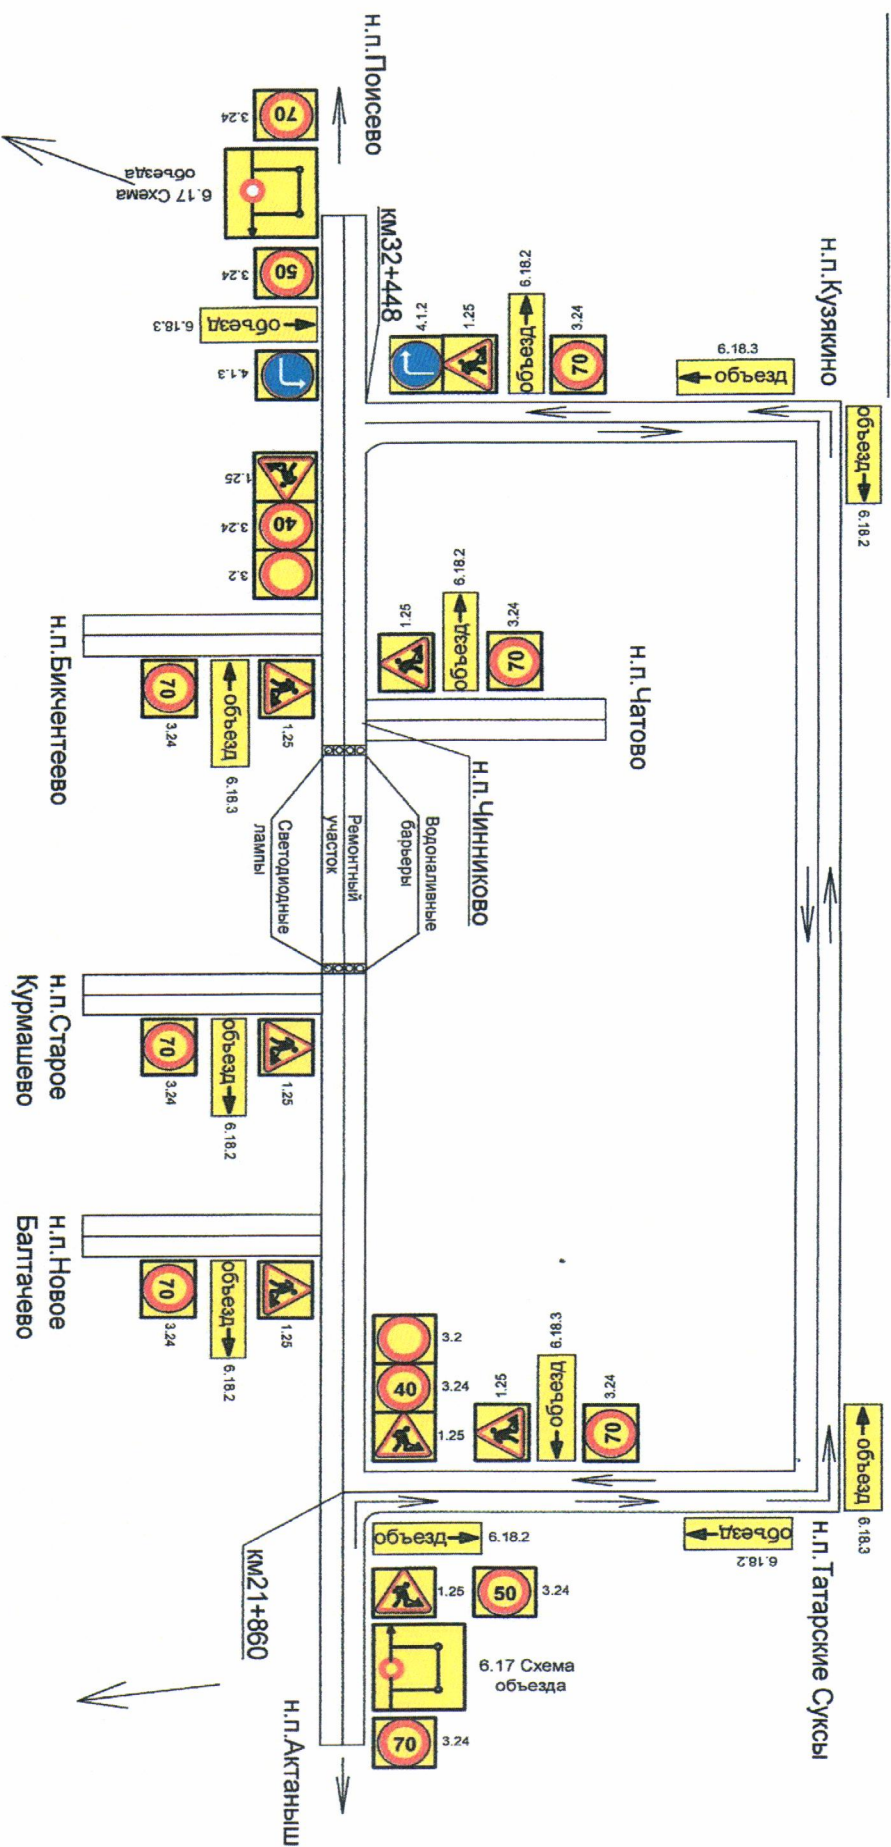

Работы производит - Мензелинский филиал ОАО "Татавтодор"  
Место производства работ: "Актаныш - Поисево км 30+160 - км 37+760  
в Актанышском районе РТ"  
Вид работ: ремонт автодороги  
Ответственный за проведение дорожных работ:  
начальник участка ДРСУ "Актанышский" Шарипов Ф.Ф.  
Телефон: 89655826413  
Схему составил: Начальник ПТО Мензелинского филиала Галиев Ф.Ф.  
Телефон: 8(85555)3-45-95

